

Kilden teater og konserthus

TECHNICAL SPESIFICATIONS – MULTISALEN 2025



Contact info

Technical Coordinator: Shane Burke tlf: 95968092

E -mail: shane.burke@kilden.com

Multisalen

AUDITORIUM:

The venue is a flexible “Black-box” with retractable seating.

STAGE:

Width: 12m

Depth: 9m

Hight: 5,8m

Floor: Black

With the retractable seating in, the stage has a depth of 9 meters and an audience capacity of 220.

When the retractable seating are retracted the space is 279 m sq.

Standing audience capacity is 160 and a further 68 in balcony seating. Totalt 228 personer.

Maximum of 80 performers allowed on standard stage.

NB! There are Fire Exits at each side of the stage. [See Drawings](#)

Power	Load Capacity	Placement	
1x	63A 3P 400 VAC	Balcony	SL & SR
1x	32A 3P 400 VAC	Balcony	SL & SR
1x	16a 3P 400 VAC	Balcony	SL & SR
2x	16a Schuko 230 VAC	Balcony	SL & SR
2x	63A 3P 400 VAC	Loft	
1x	32A 3P 400 VAC	Stage SL & SR	
1x	16a 3P 400 VAC	Stage SL & SR	
2x	16a Schuko 230 VAC	Stage SL & SR	

63 AMP MAX PER BOX

Backstage area

Size 71 m sq. shared space.

No Quick-Change dressing rooms. (We can build one backstage on request)

1 x Wheelchair accessible toilet.

Access

Access to stage via loading dock door through stage fire gate. Loading dock at stage level no ramps or steps.

Stage Fire door: W. 2.7m H. 3.8 m

Loading dock gate: W. 3.5m H. 3.7 m

Flying system

Automated square truss over standard stage with 4 x 1 Ton motors. 80 kg between sections and a total of 625kg per chain hoist lifting point.

Automated FOH truss with 2 x 1-ton motors. 150 kg \m or 625kg CPL.

P. A . 2x 1-ton motors.

1 x 1-ton motors available on request restricted hanging points.

Note: Warp truss fixed. [See Drawings](#)

Curtains

6 x Black velour legs W 2.50m H 5.8m hung from on stage truss.

All walls in venue have full blacks including up stage.

JLG Scissor Lift

JLG 2630ES (working height 7.9 m)

Vertical Lift , Mast lift.

Working height 12m max load 150 kg.

Ladders

3x Zarges, tallest has a max height of 6.1 m and 150 kg max load.

Numerous A Frame ladders, tallest A Frame has a max height of 2.5 m.

Note: All ladders and mechanical lifts are for all venues.

Communication

All dressing rooms have a live link to your venue.

There are Walkie Talkies available with earpieces for communication between your company and crew.

Greenroom

Only available when not in use by theatre venue.

Laundry

Located on 2nd floor, 2 x Washing Machines ,1 x Dryer and Ironing facilities.

Note: Laundry is for all venues.

Note:

Stage podiums, dance Marley, music stands, note lamps, rigging and grand pianos etc available by appointment.

Please contact the technical coordinator in due time to discuss the needs of your production.

LIGHTING

Haze/smoke and pyro-effects.

Kilden are not allowed to disconnect parts of, or the total fire detection system at Kilden. The detectors are adjusted to take a moderate amount of haze/smoke. All use of haze/smoke or pyro effects must be tested and approved by the technician responsible for the specific performance at Kilden.

Console IP 192.168.231.001

Grand MA 3 with sACN kontroll or DMX channels

Profiles

Robert Juliat 613sx 1200w 28/54° zoom profile	12pcs
---	-------

Robert Juliat 614sx 1200w 16/35° zoom profile	12pcs
---	-------

Fresnel

Robert Juliat 310HF 1200W	12pcs
---------------------------	-------

Pars

Thomas Pars 64	12pcs
----------------	-------

Moving Heads

Ayrton Diablo	4pcs
---------------	------

Mac Aura Xp	6 pcs
-------------	-------

Alpha Spot QWO	6pcs
----------------	------

Dimmers

SRS NDP12 Dimmer

216 x 3kw dimmer courses & direct
current courses.

Hazer

Swefog Ultimate 3000

Note:

Additional light sources, side lighting etc maybe available upon request.

Please contact the technical coordinator in due time to discuss the needs of your production.

AV:**Projector**

Epson 6k Projector EB L 6152 (Manual Zoom Lens only)

Projector screen

Motorized Projection screen white 3.7 m maximum height x 4.9 m.

Signal Distribution

2 x Tie lines are via Coaxial cable SDI 3G HD resolution with SDI connectors.

Distribution points 4 x USL, USR, DSL, DSR ,4 x balconies points, 2x in the loft and one at FOH.

Note:

Assorted Projectors, AV – equipment plus extra cables are available upon request.

Please contact technical personnel.

SOUND**Mixer:**

Soundcraft Vi1 w / free midi card and free Dante card, wired for FOH

64 in / 32 out – stage rack.

Speakers/P. A:

BSS Sound web matrix

12x d & b audio technology Y-series line array (d & b D80 amplifier)

6x d & b audio technology Y-series sub. (D&B D80 Amplifiers)

2x d & b audio technology E8 (2 channels) (d & b D80 amplifiers)


Monitor


Martin xe300 (Martin IK42 amplifiers)


Note:

Additional sound resources, mixes, wireless system, belt packs, handhelds etc maybe available upon request. Please contact the technical coordinator in due time to discuss the needs of your production.

Kilden continuously update their technical specifications

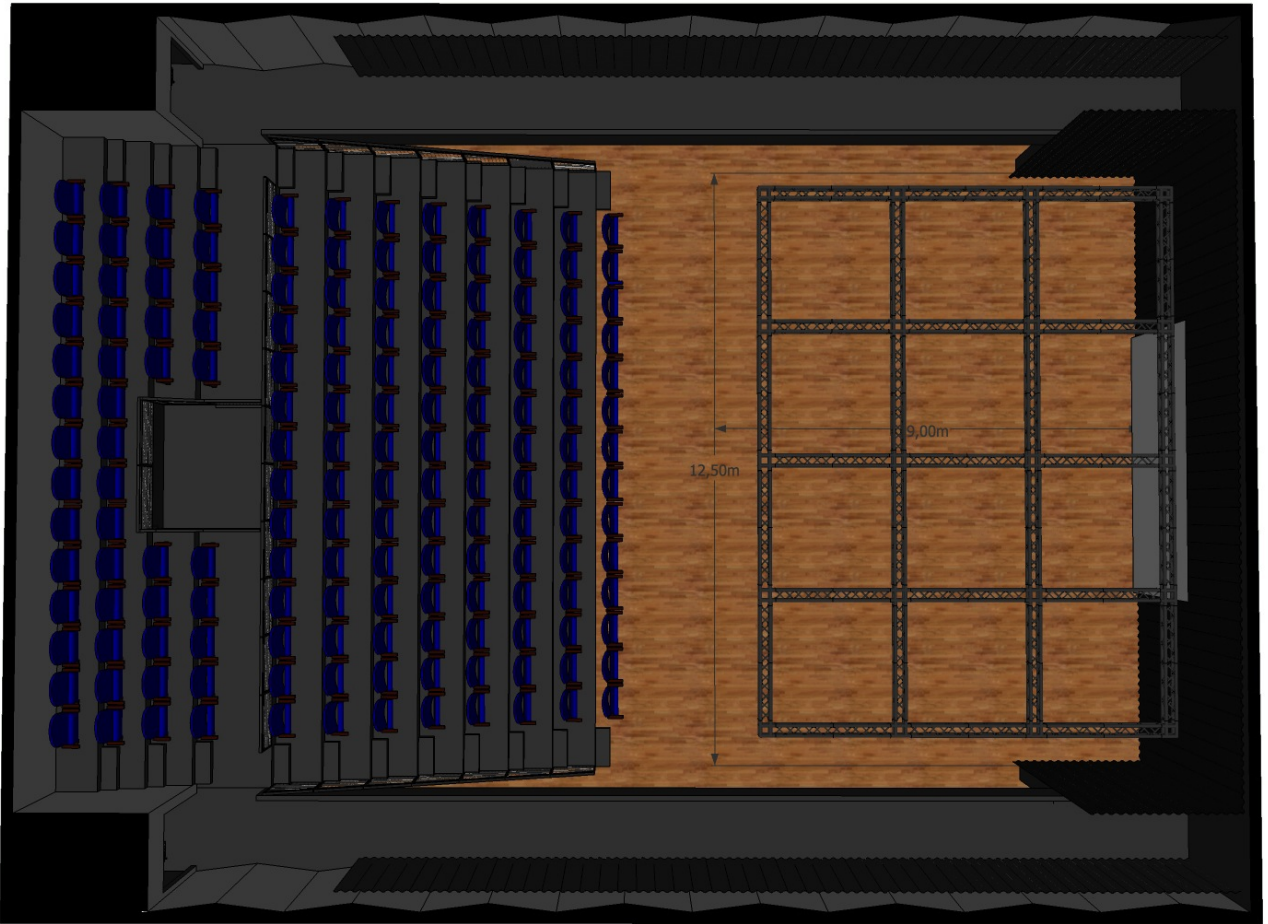

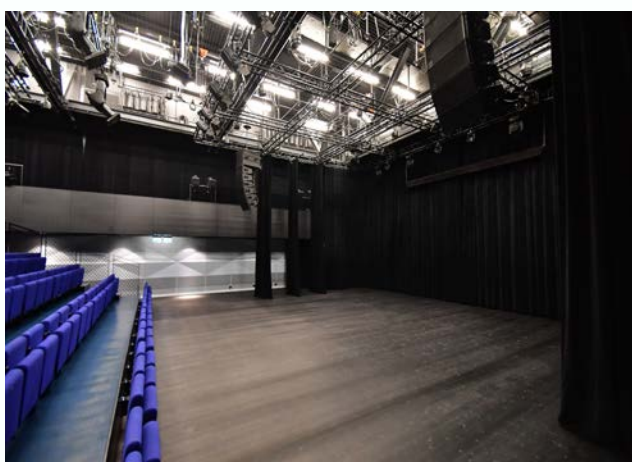

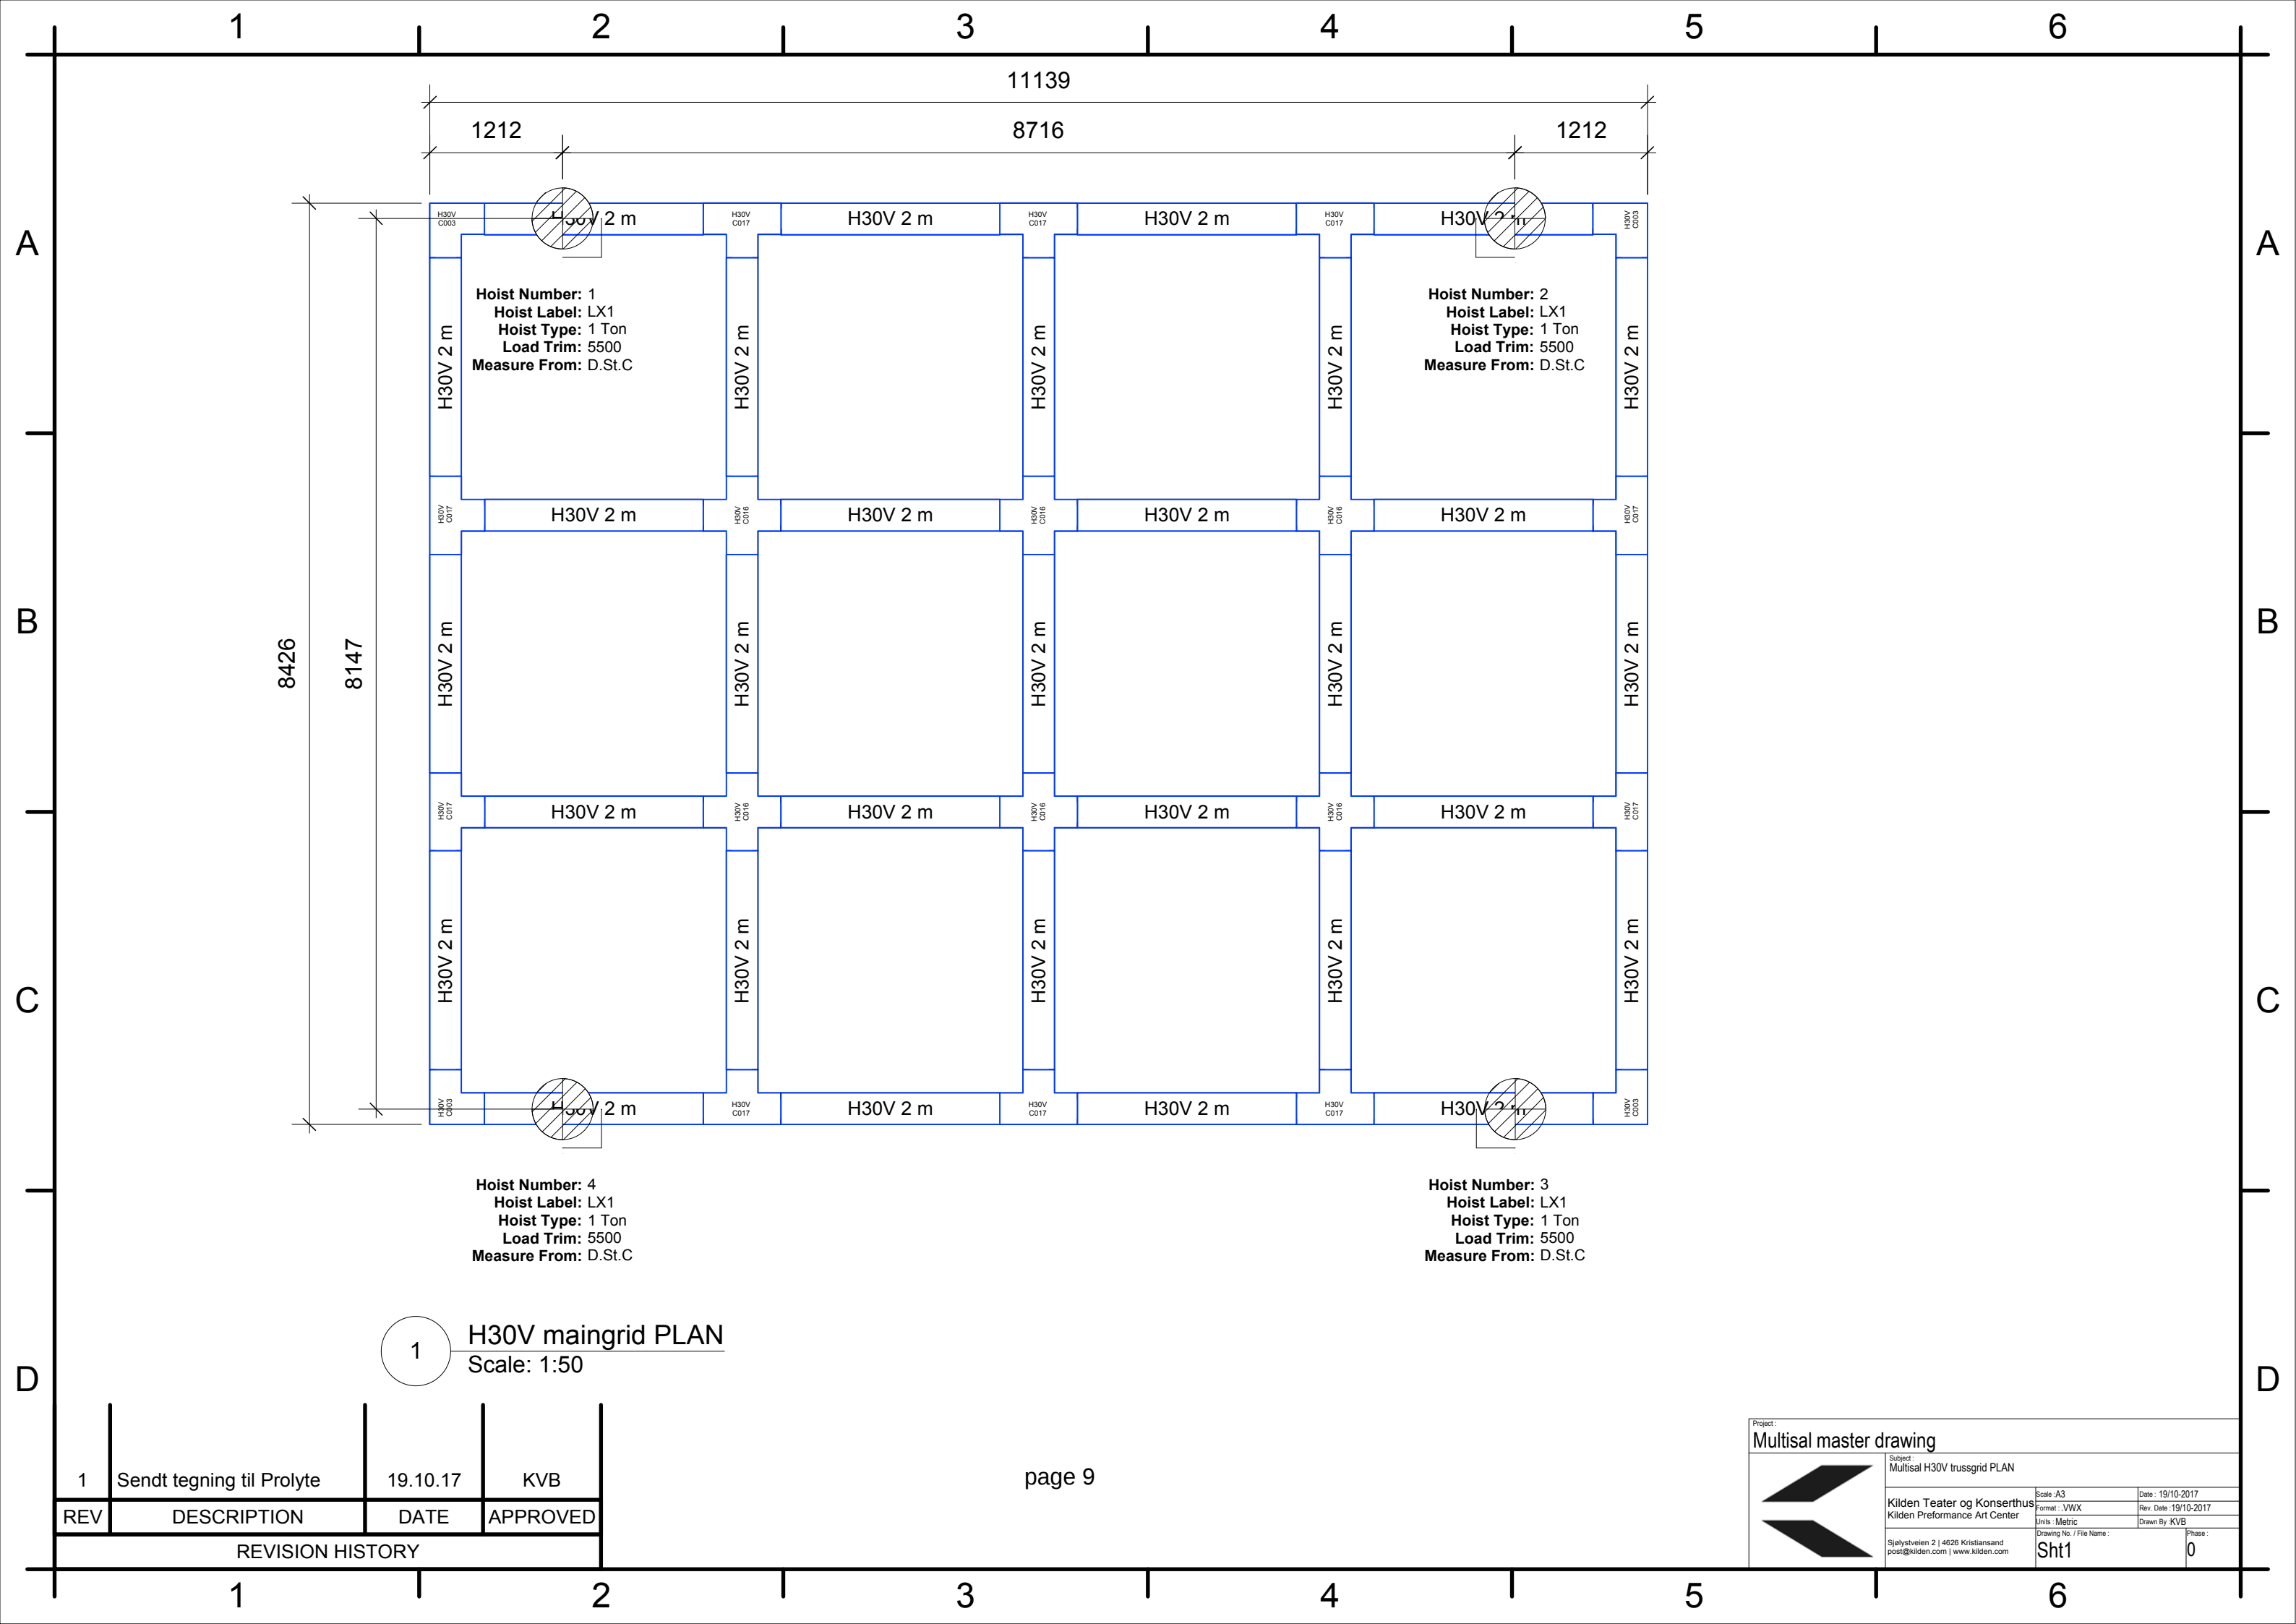

1	Sendt tegning til Prolyte	19.10.17	KVB
REV	DESCRIPTION	DATE	APPROVED
REVISION HISTORY			



Project:
Multisal master drawing

Subject:
Multisal H30V trussgrid PLAN

Kilden Teater og Konserthus
Kilden Performance Art Center



Sjøløystveien 2 | 4626 Kristiansand
post@kilden.com | www.kilden.com


Scale : A3
Format : .VWX
Units : Metric


Scale : A3
Date : 19/10-2017
Rev. Date : 19/10-2017
Drawn By : KVB

Drawing No. / File Name :
Sht1

Phase :
0

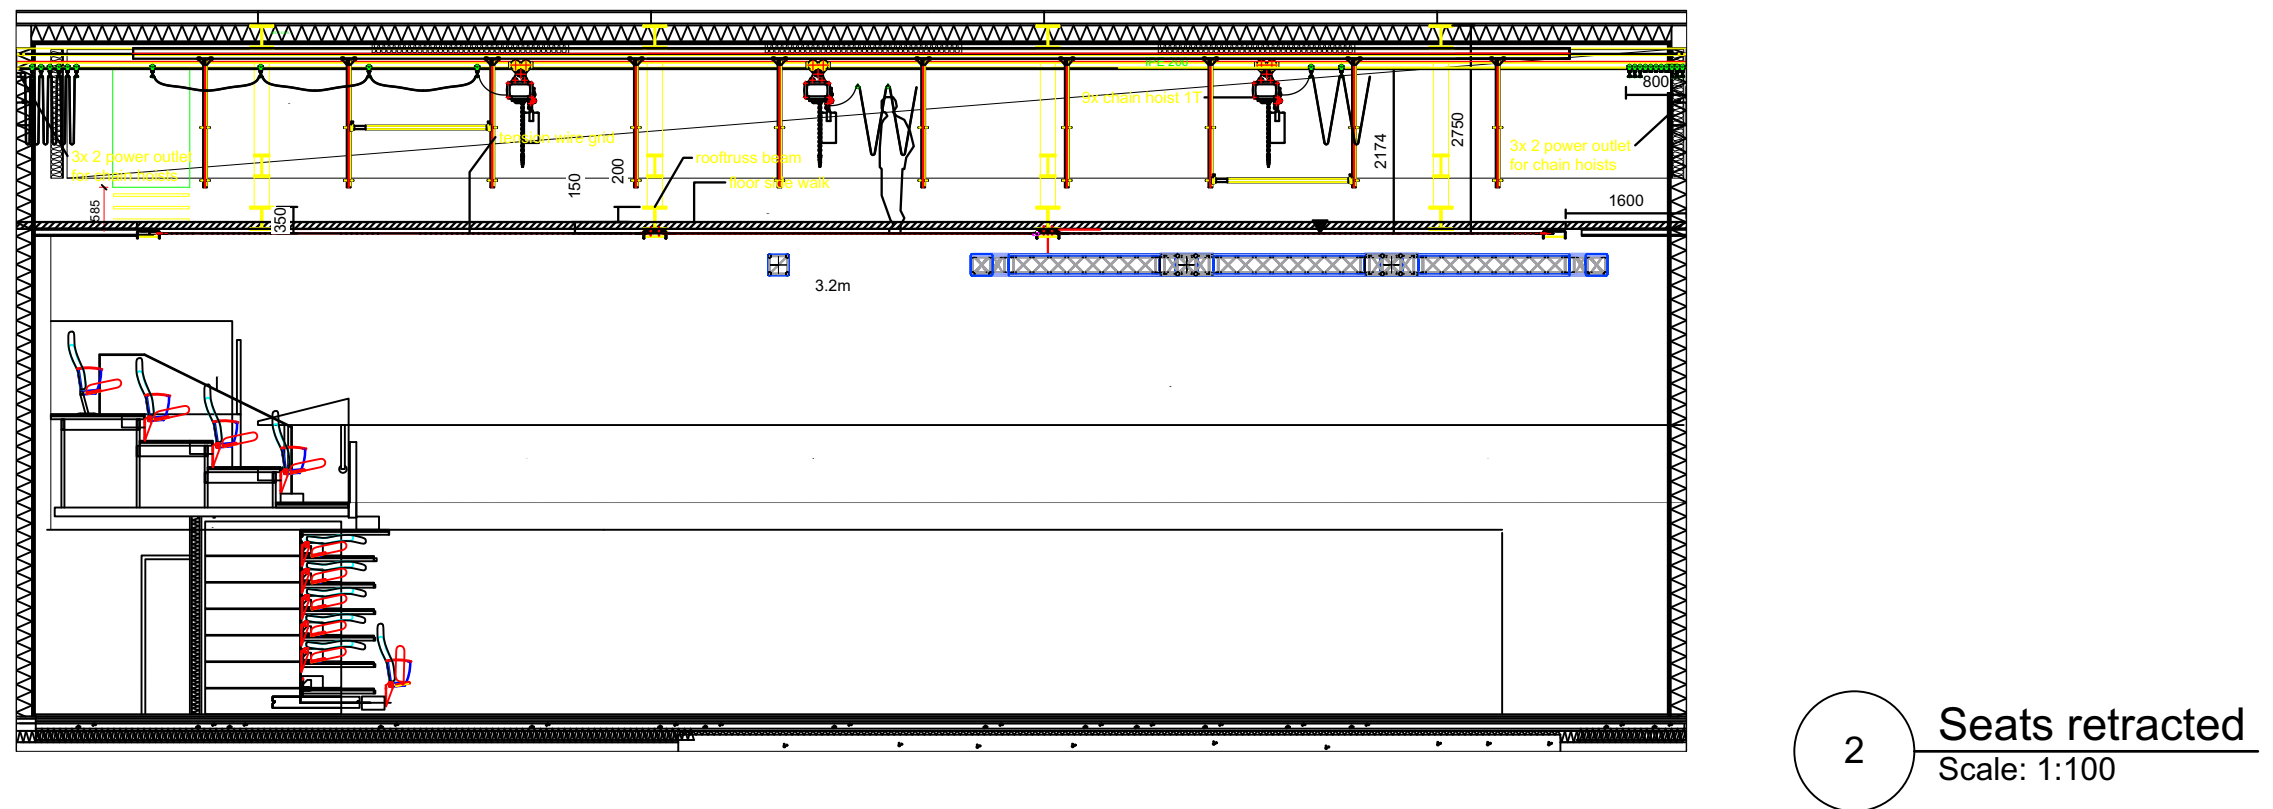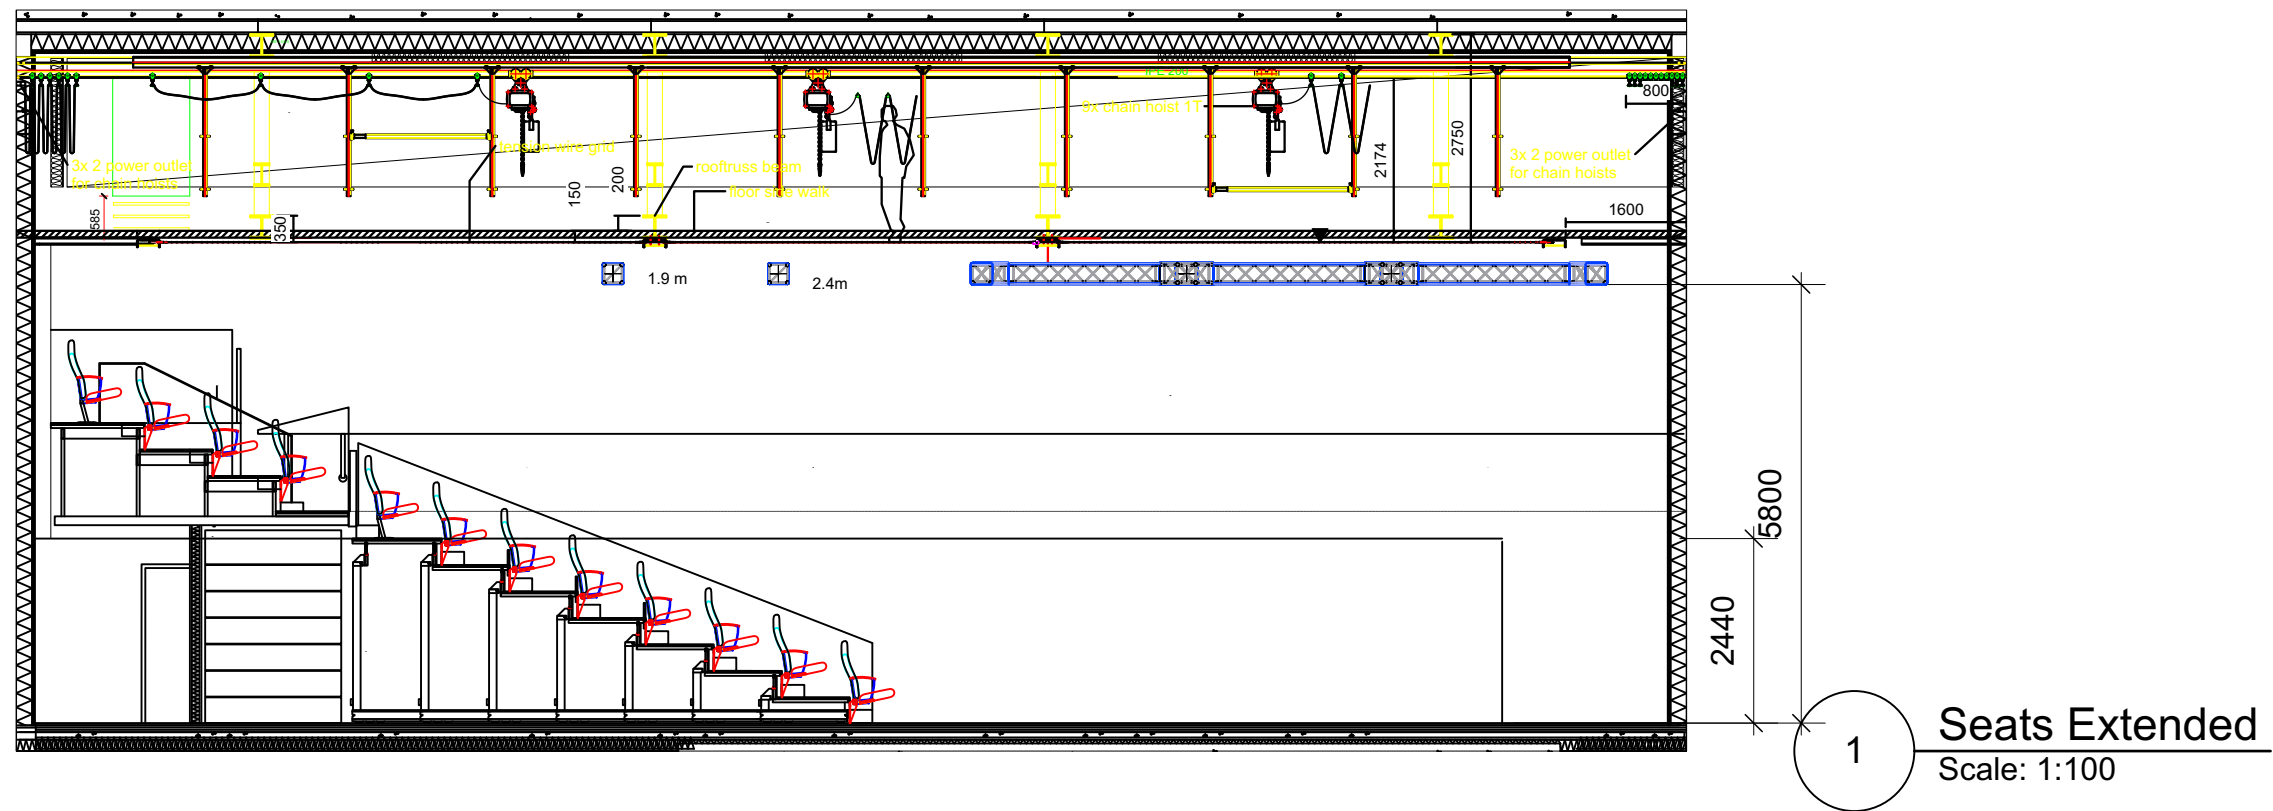

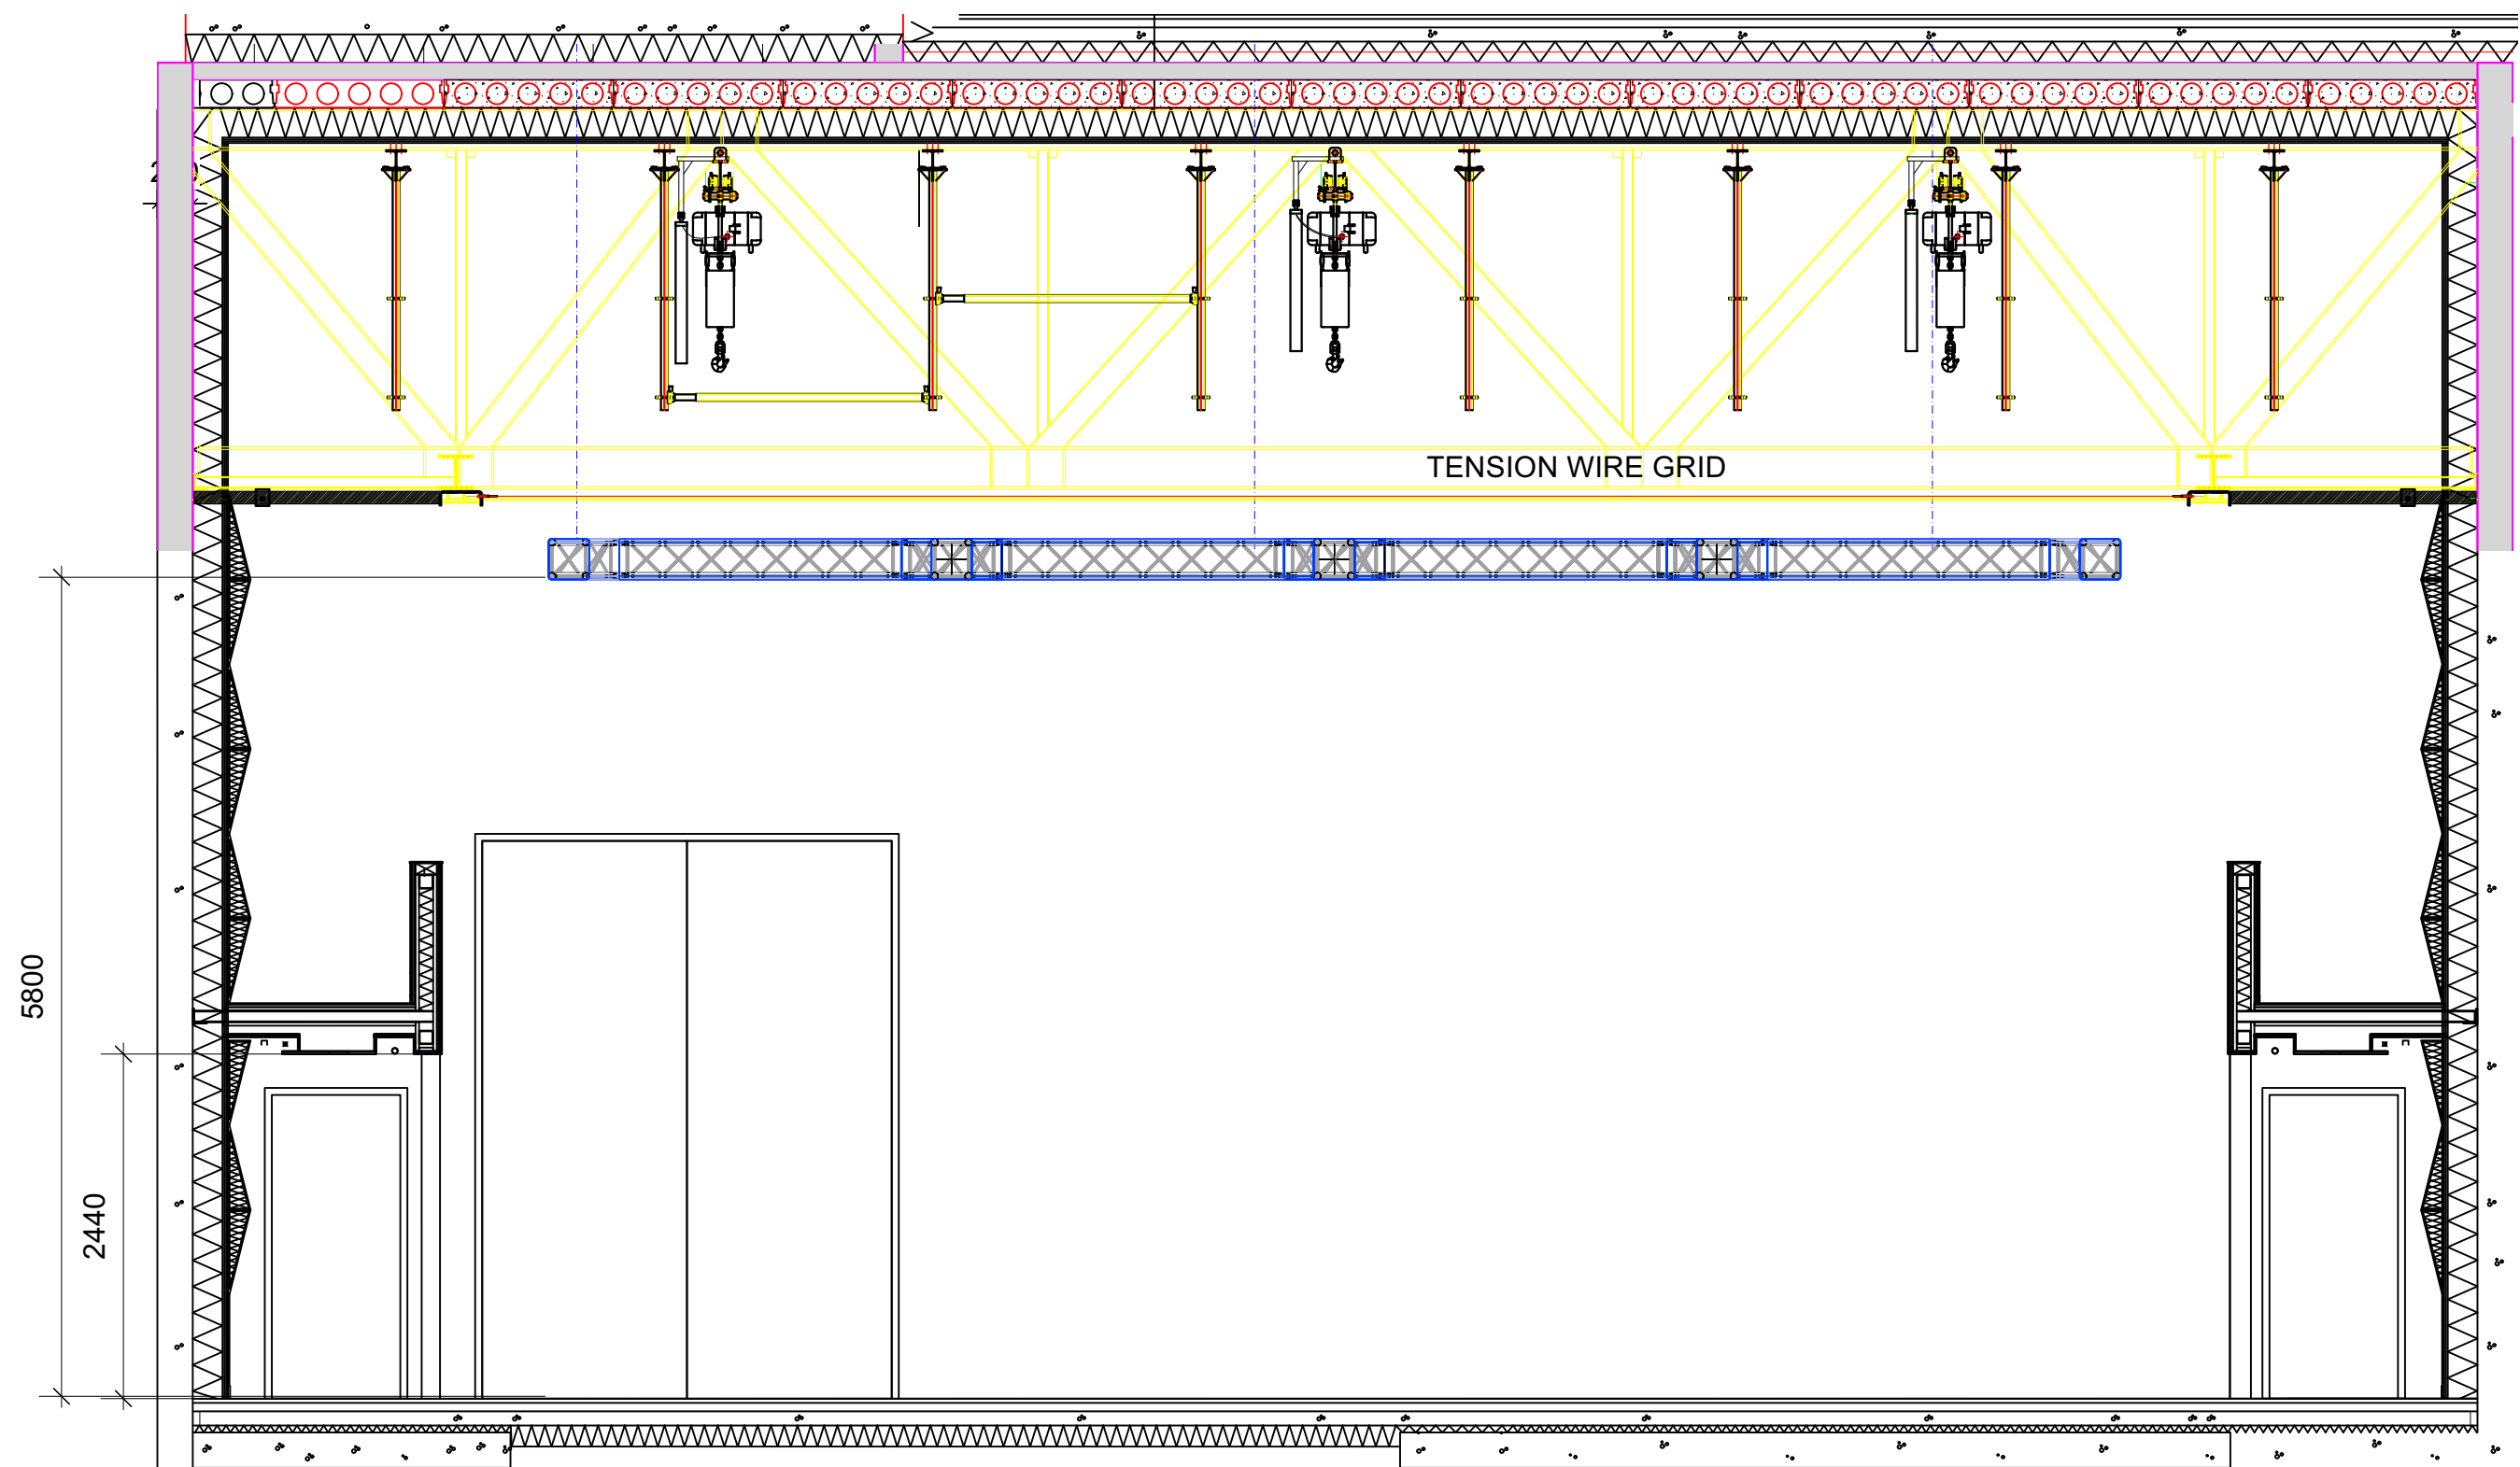

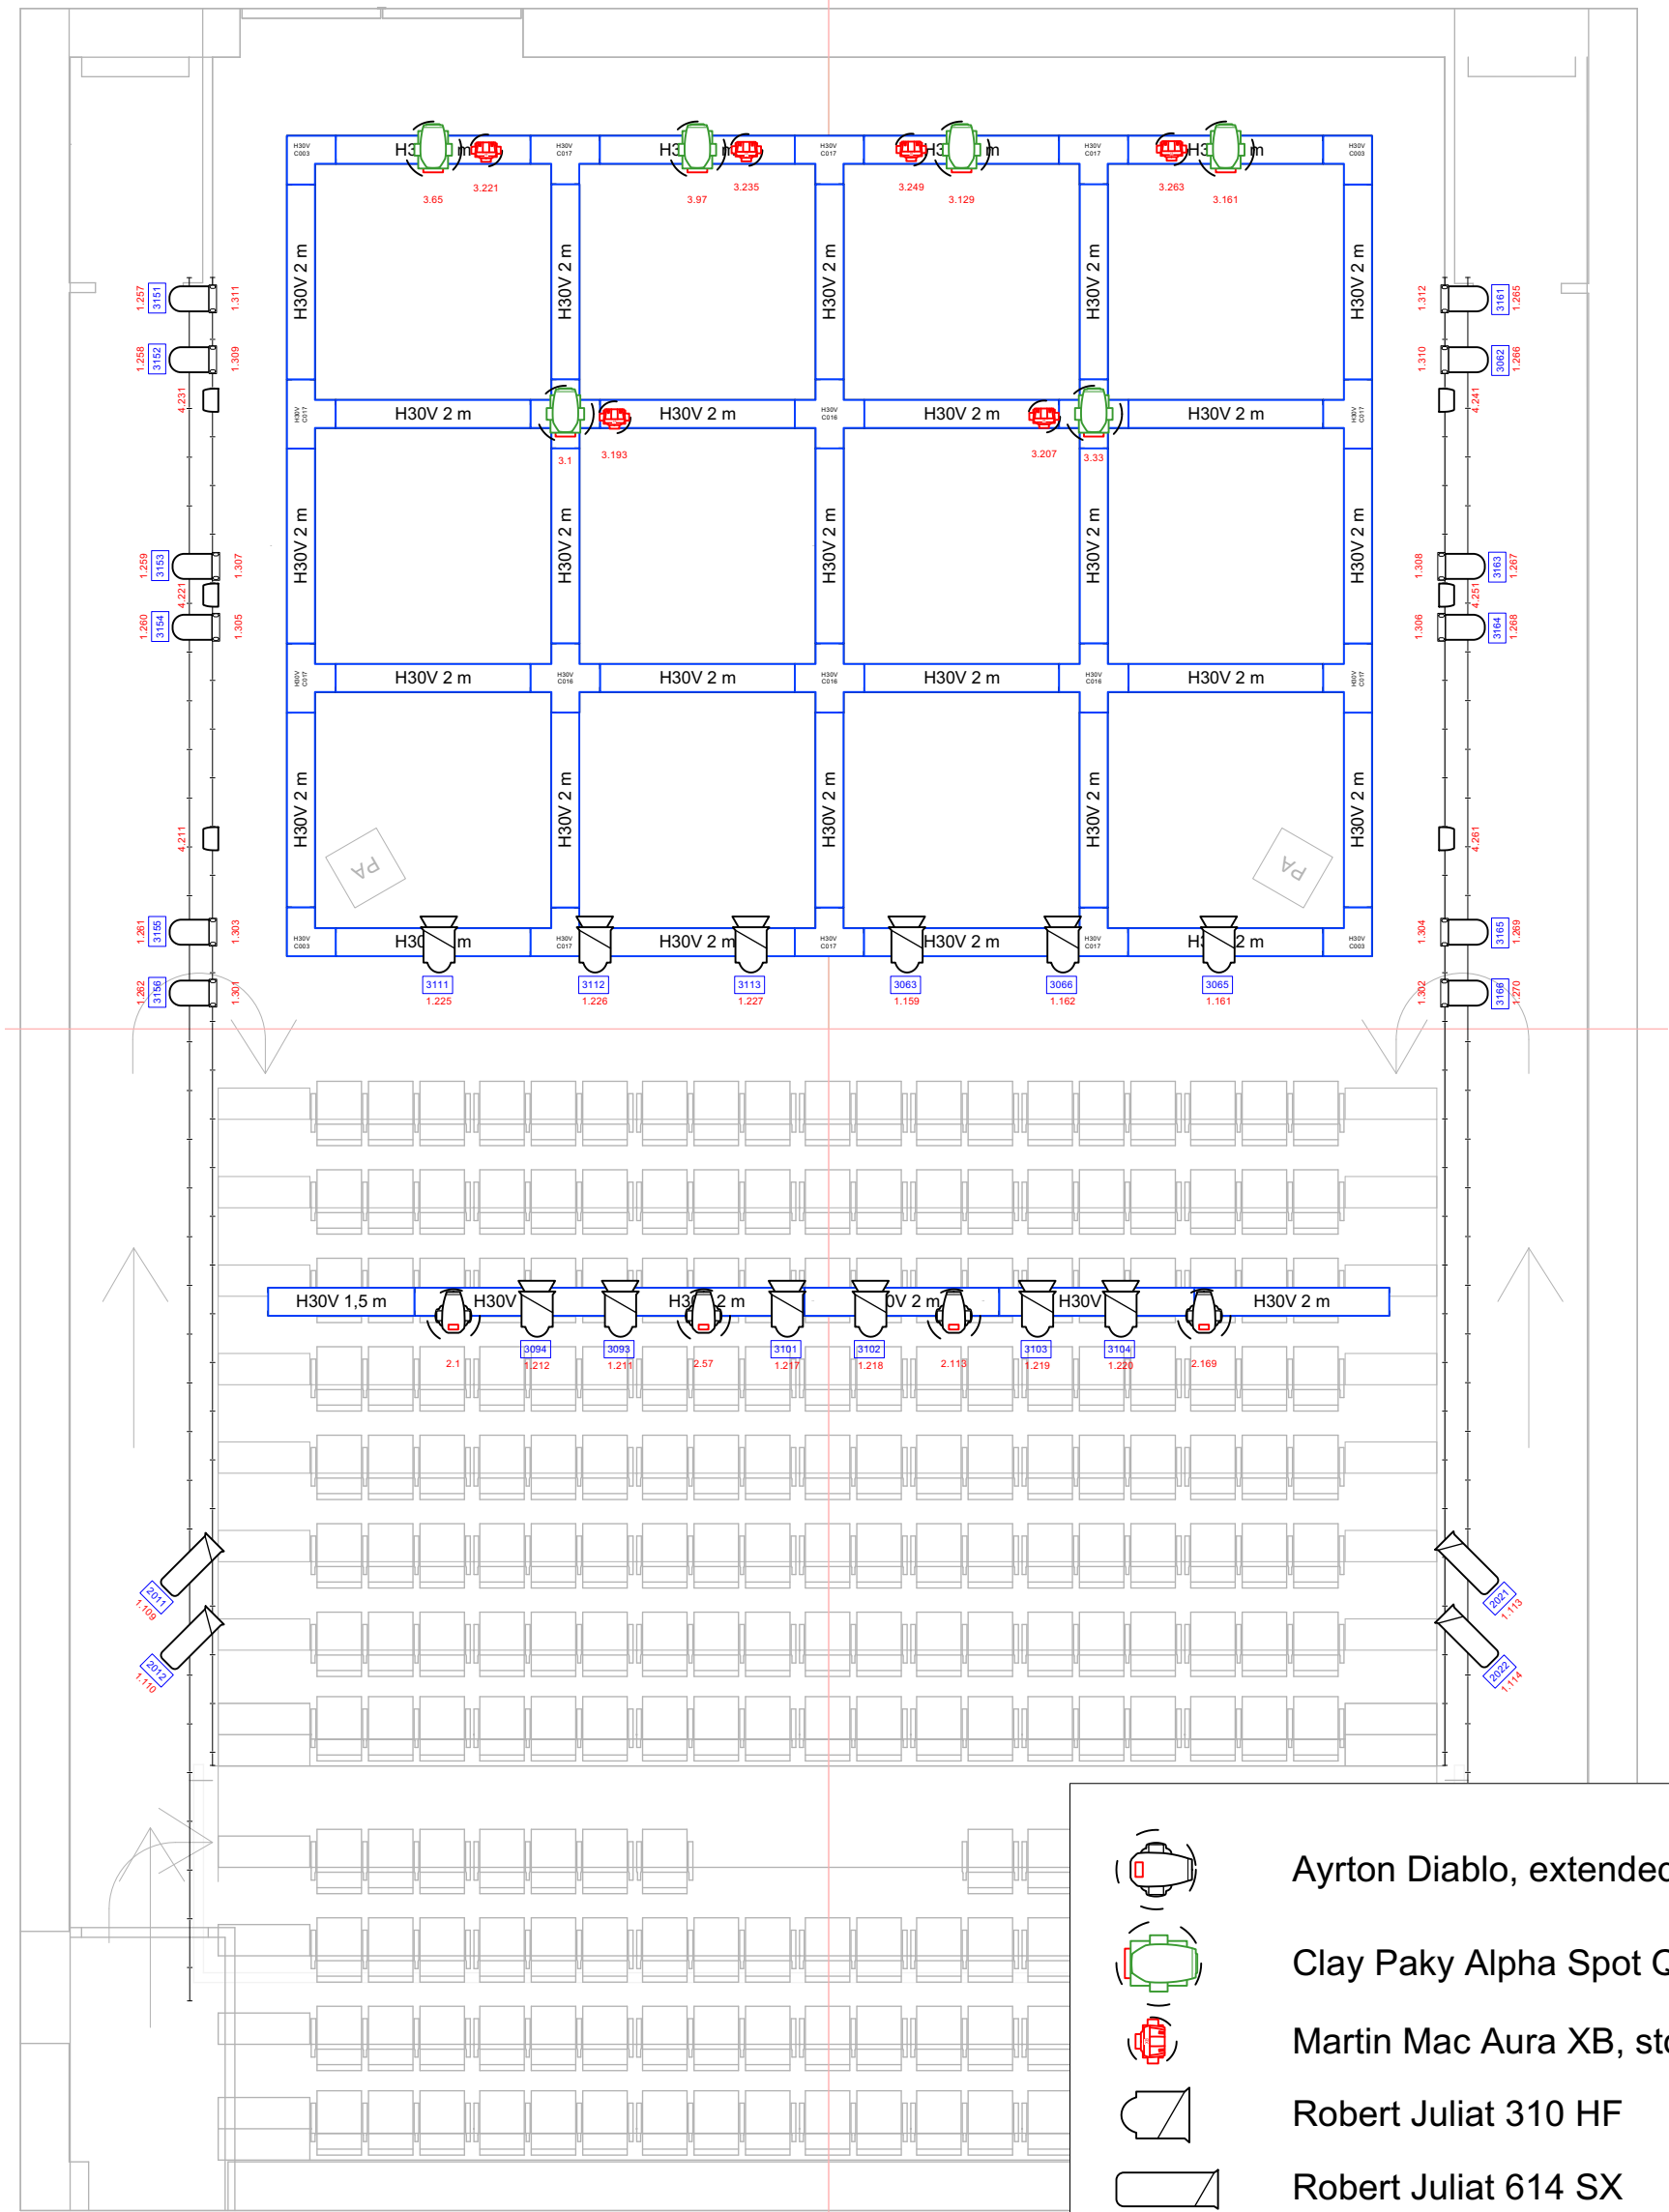


Salslys, LED big pars inkludert; se Excel-dokument på Teams


1 Scale: 1:75

	Ayrton Diablo, extended mode	4
	Clay Paky Alpha Spot QWO 800	6
	Martin Mac Aura XB, std mode	6
	Robert Juliat 310 HF	12
	Robert Juliat 614 SX	4
	PAR64 CP62	12
	ChromaQ Scroller	12
	Sheds LED big par RGBWAUV	6

Project : Multisal standard rigg		
	Subject : Top plan	
	Kilden Teater og Konserthus	Scale :1:75
	Kilden Performance Art Center	Date : 27.01.2025
	Sjølystveien 2 4610 Kristiansand post@kilden.com www.kilden.com	Rev. Date : Units : Metric Drawing No. / File Name : 1
		Phase : Drawn By : Martin Løgdstrøm

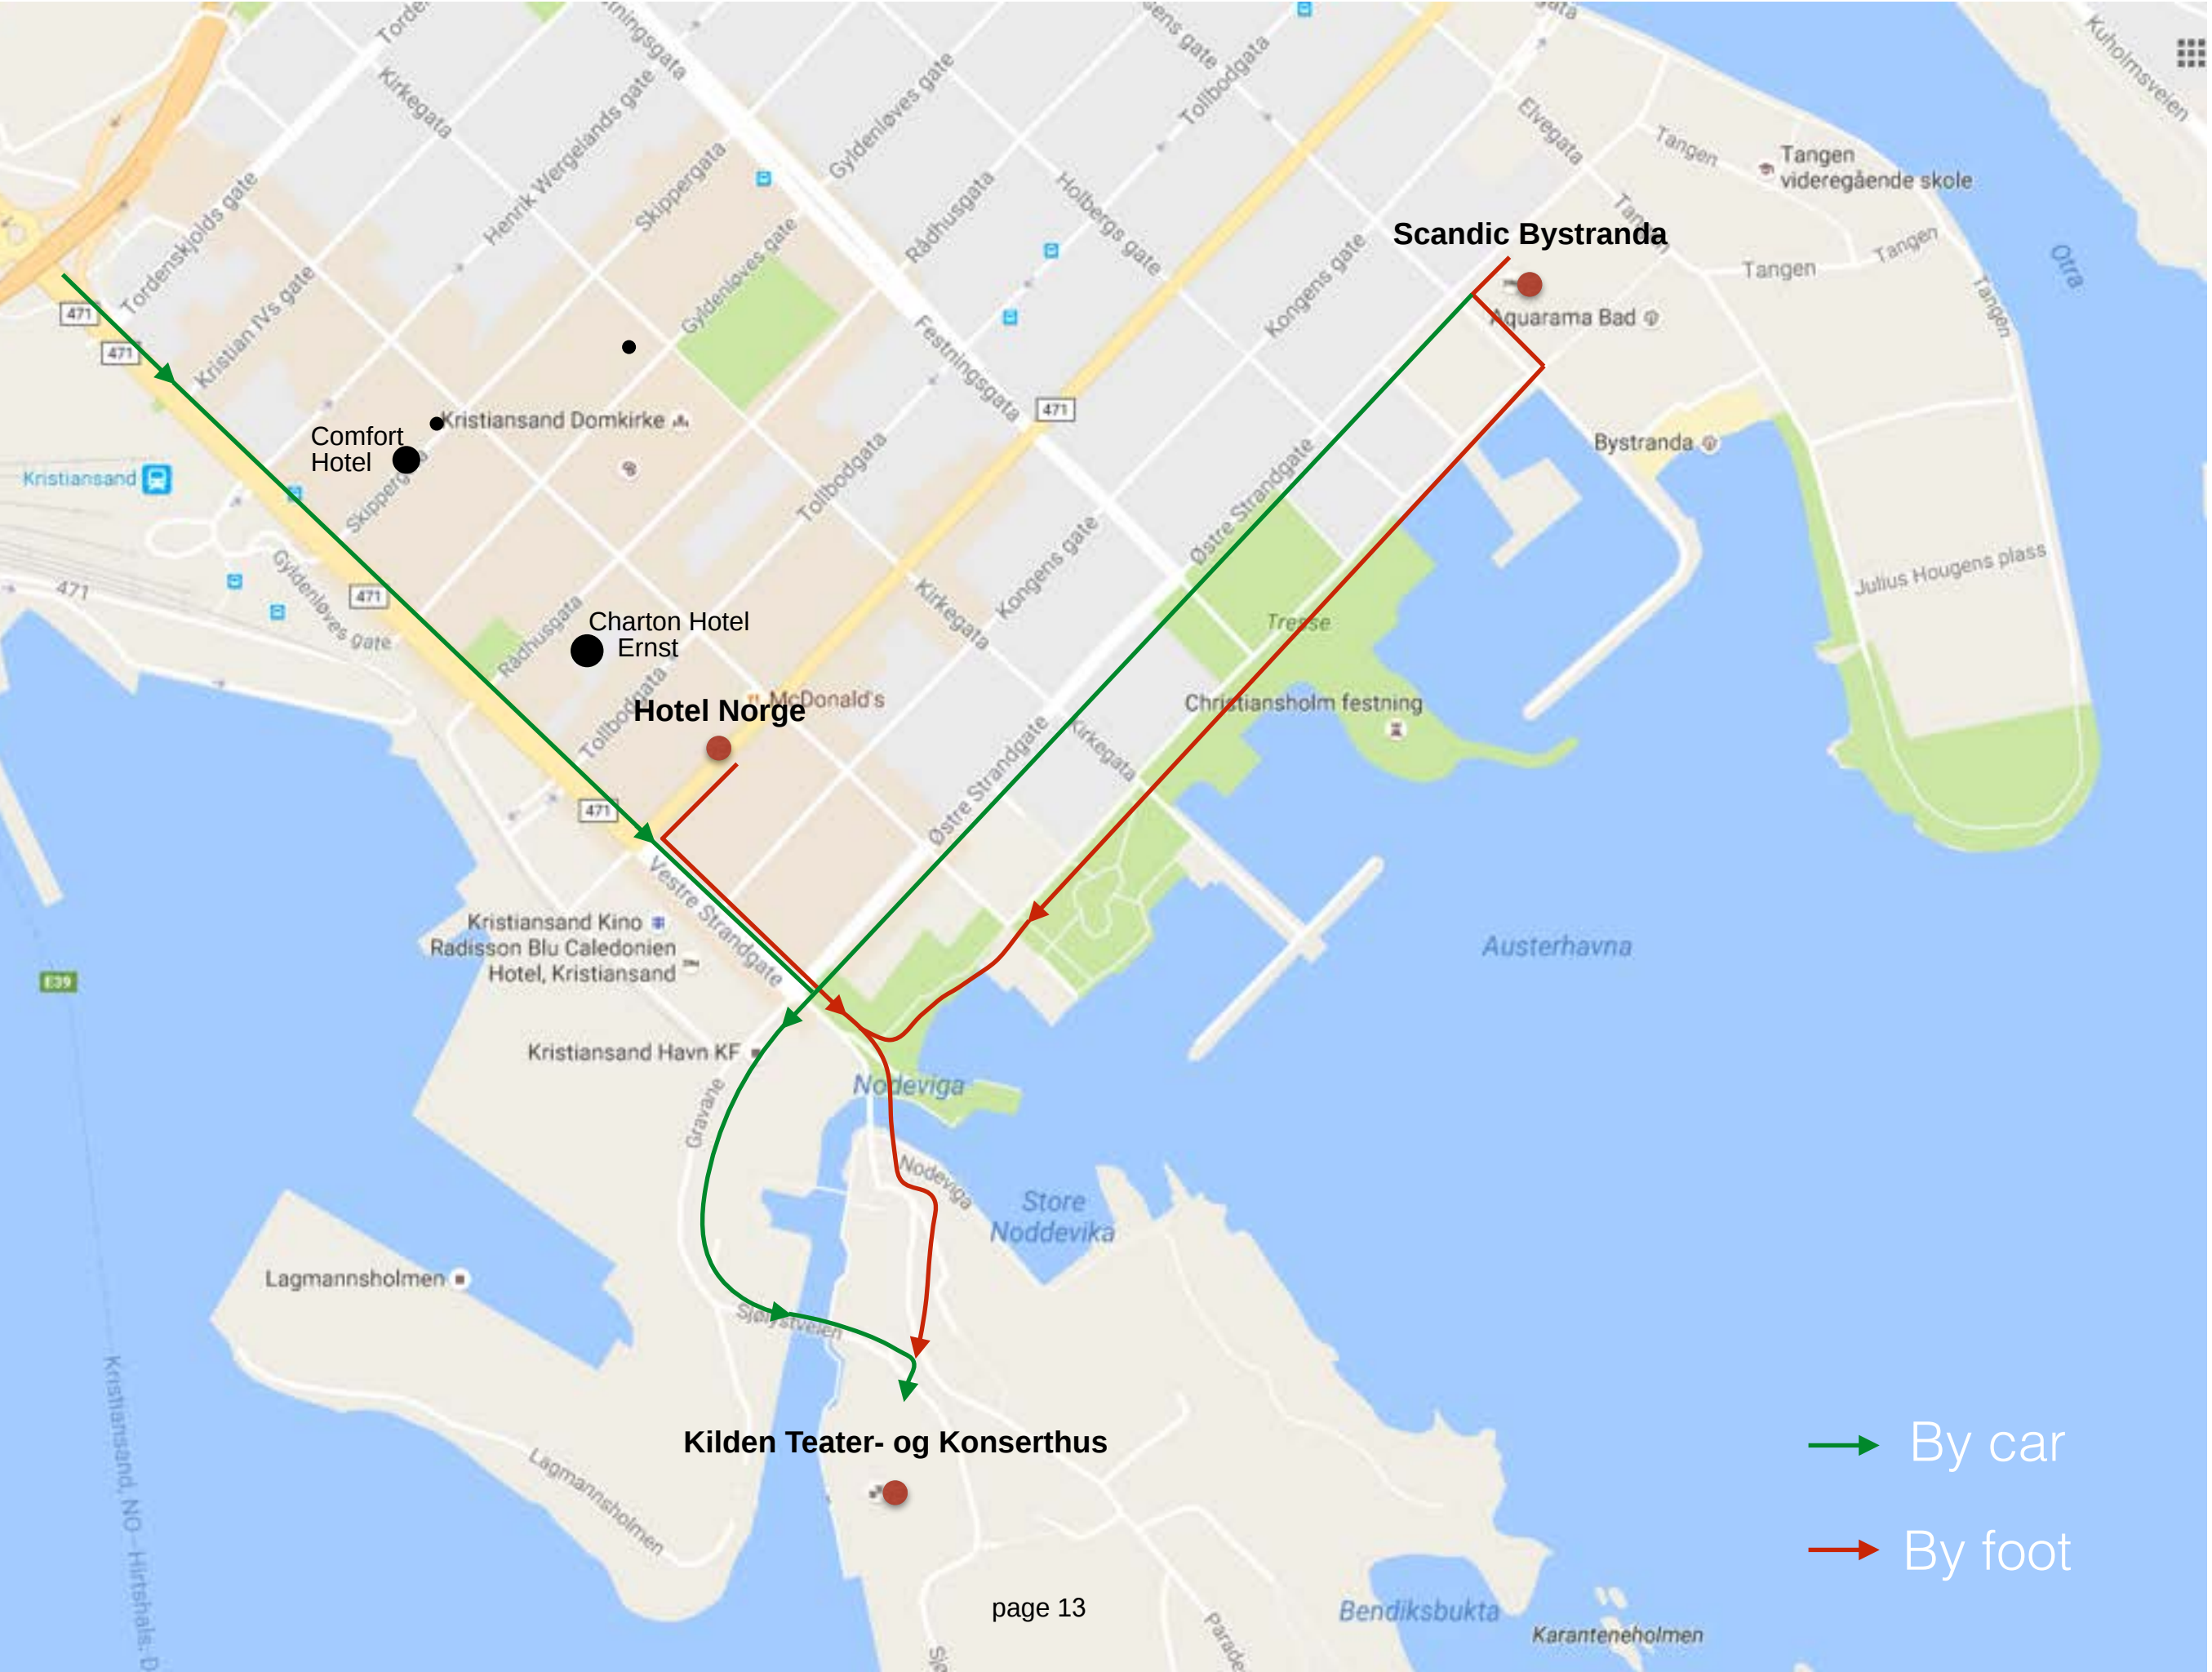

→ By car
→ By foot

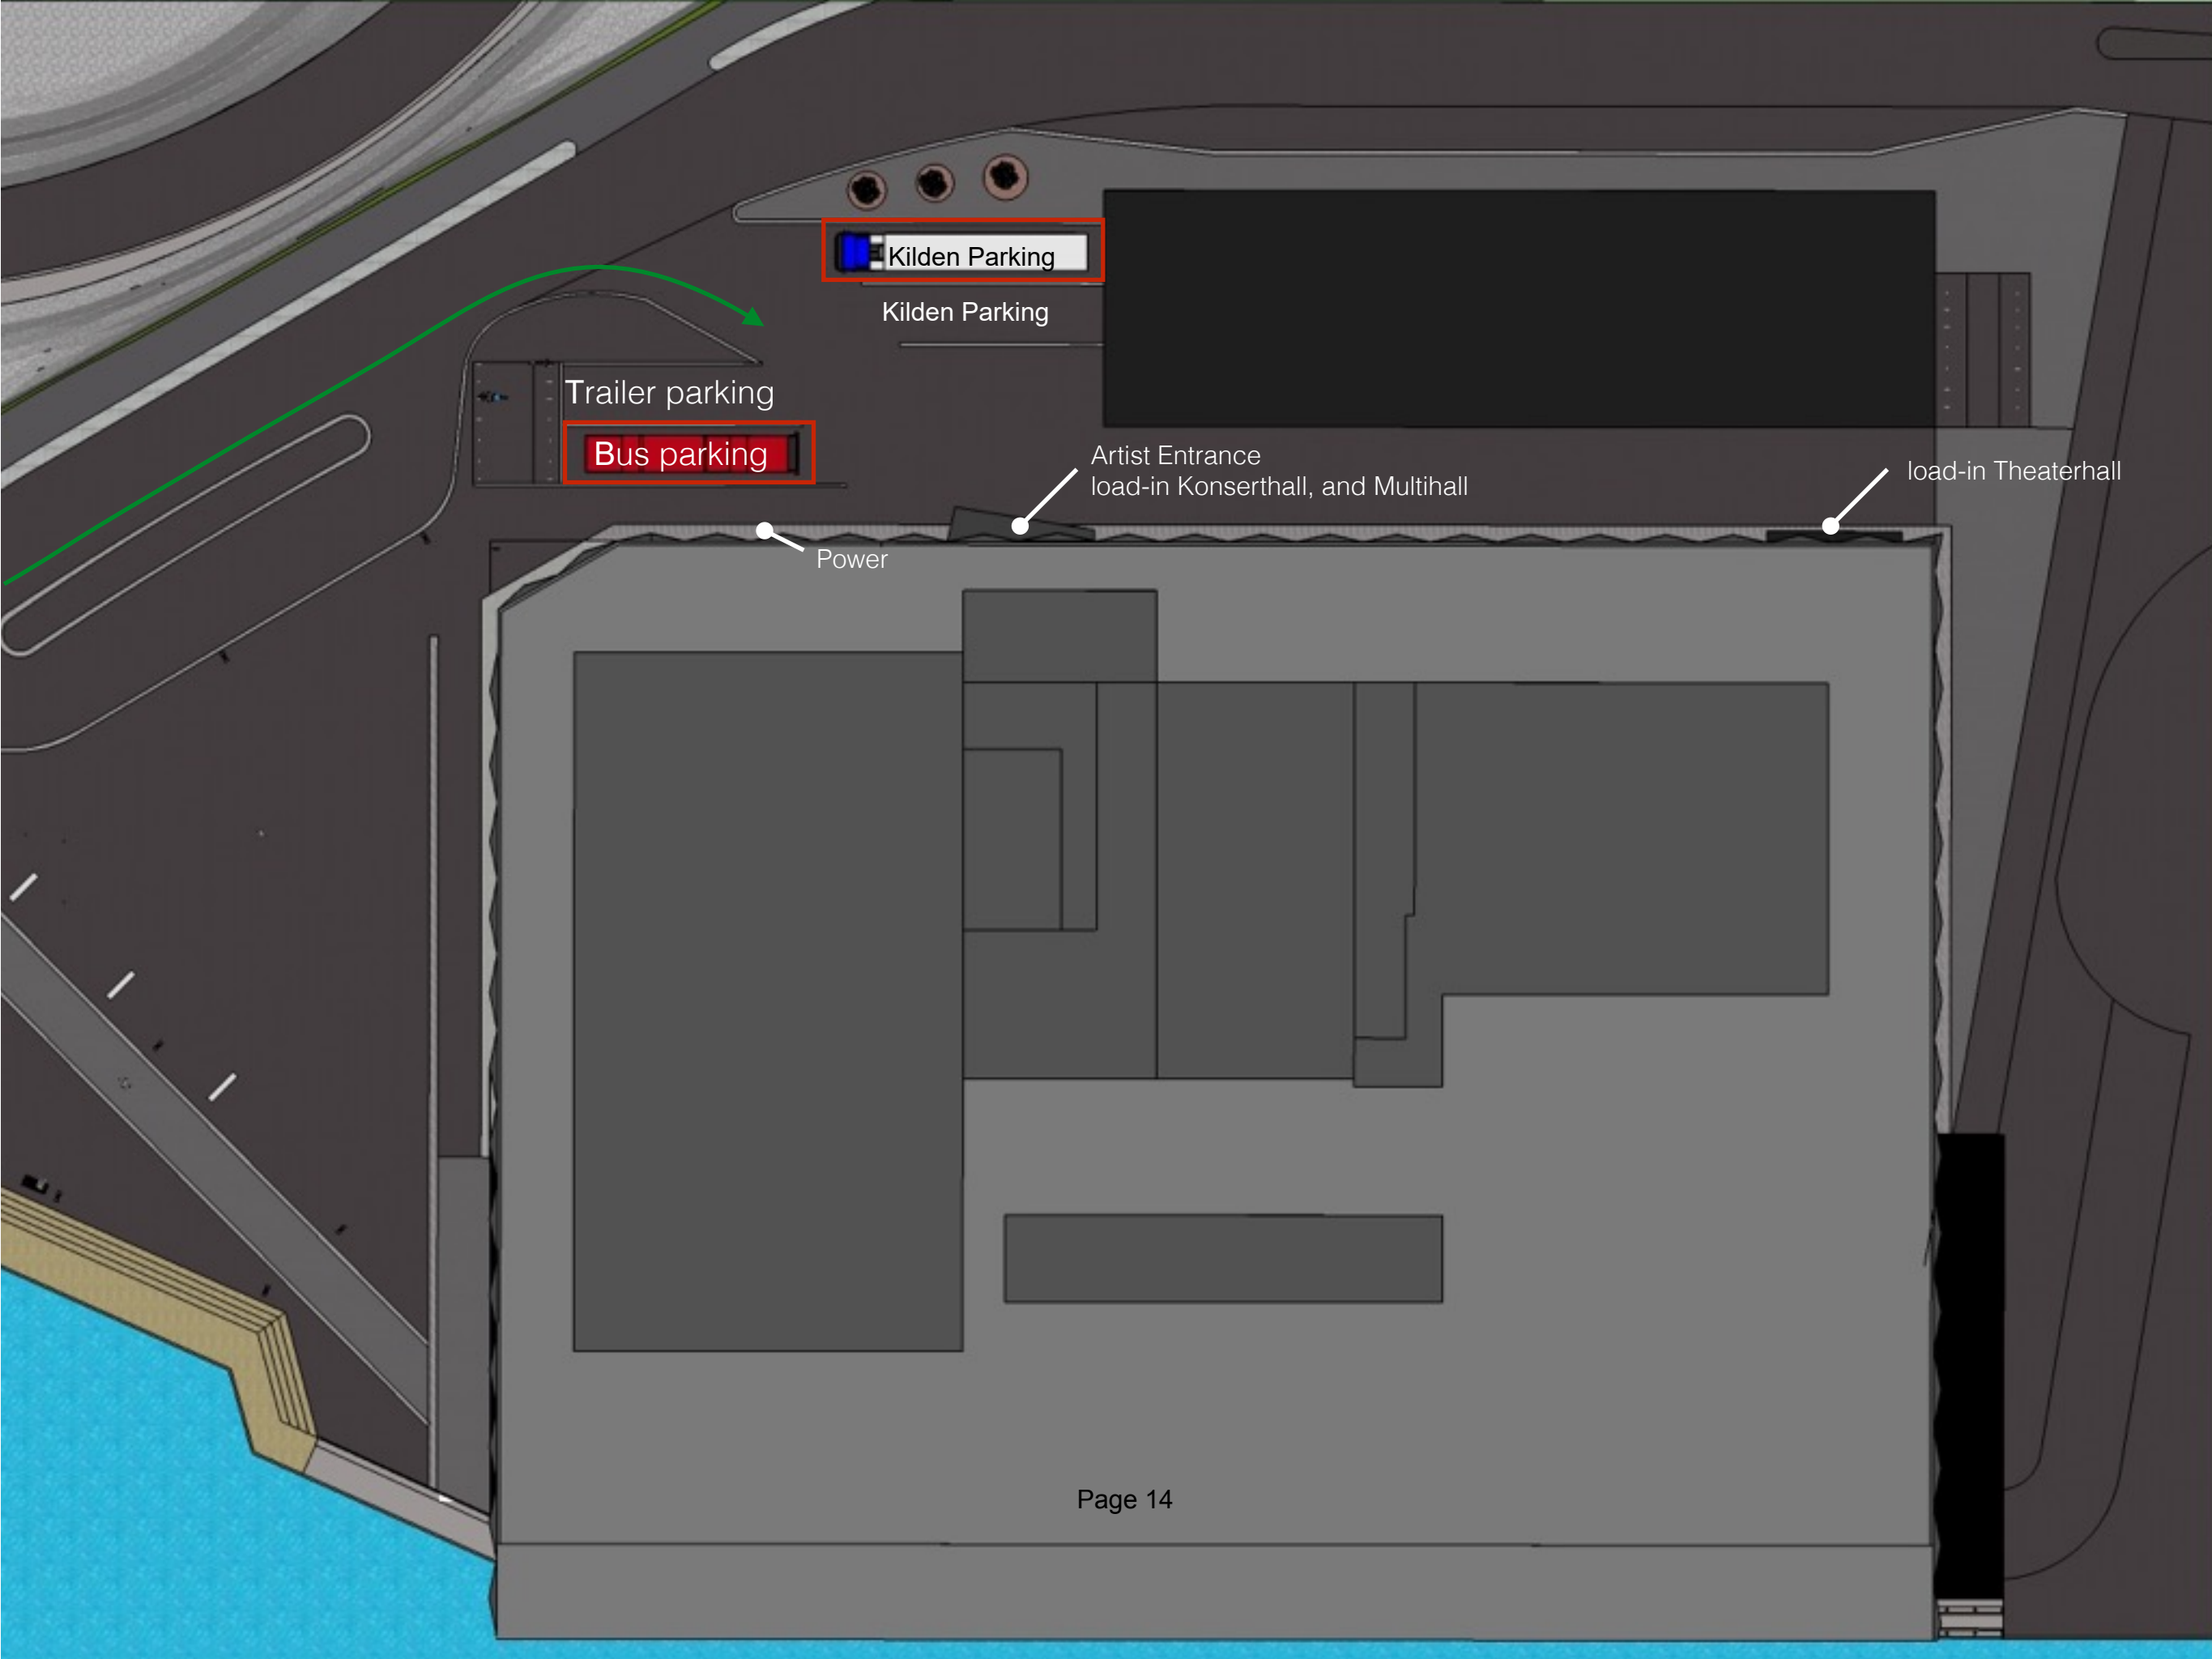

Kilden Parking

Kilden Parking

Trailer parking

Bus parking

Power

Artist Entrance
load-in Konserthall, and Multihall

load-in Theaterhall

